



PLAN CADASTRAL  
UAT LUNCA DE SUS, JUDETUL HARGHITA  
Sector cadastral nr. 62

Scara 1:2000  
Sistem de Proiectie STEREO 70  
*- Spre publicare -*

- Legendă*
- Limita U.A.T.
  - Limita Sector Cadastral
  - Limita intravilan
  - Limita imobil
  - Drum
  - Calea ferata
  - Parau
  - Construcie
  - Numar sector cadastral
  - Identificator imobile

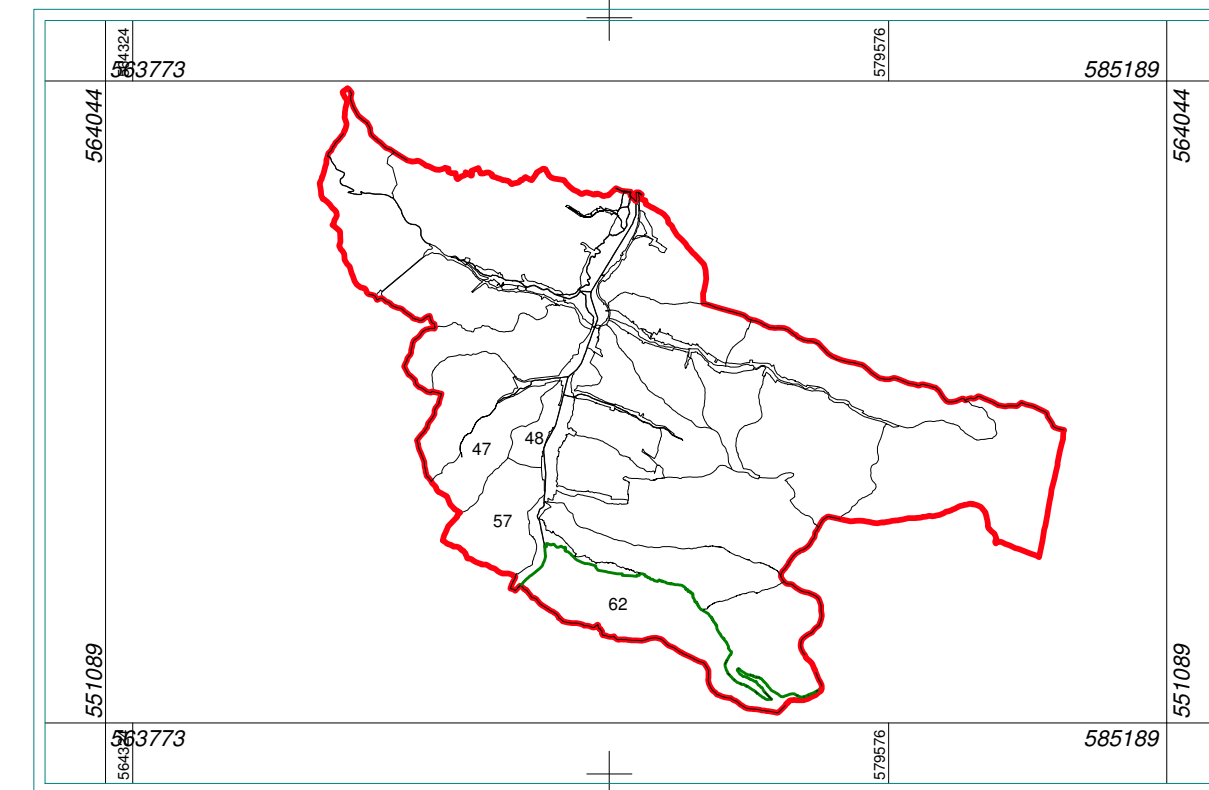

PLANSĂ 7

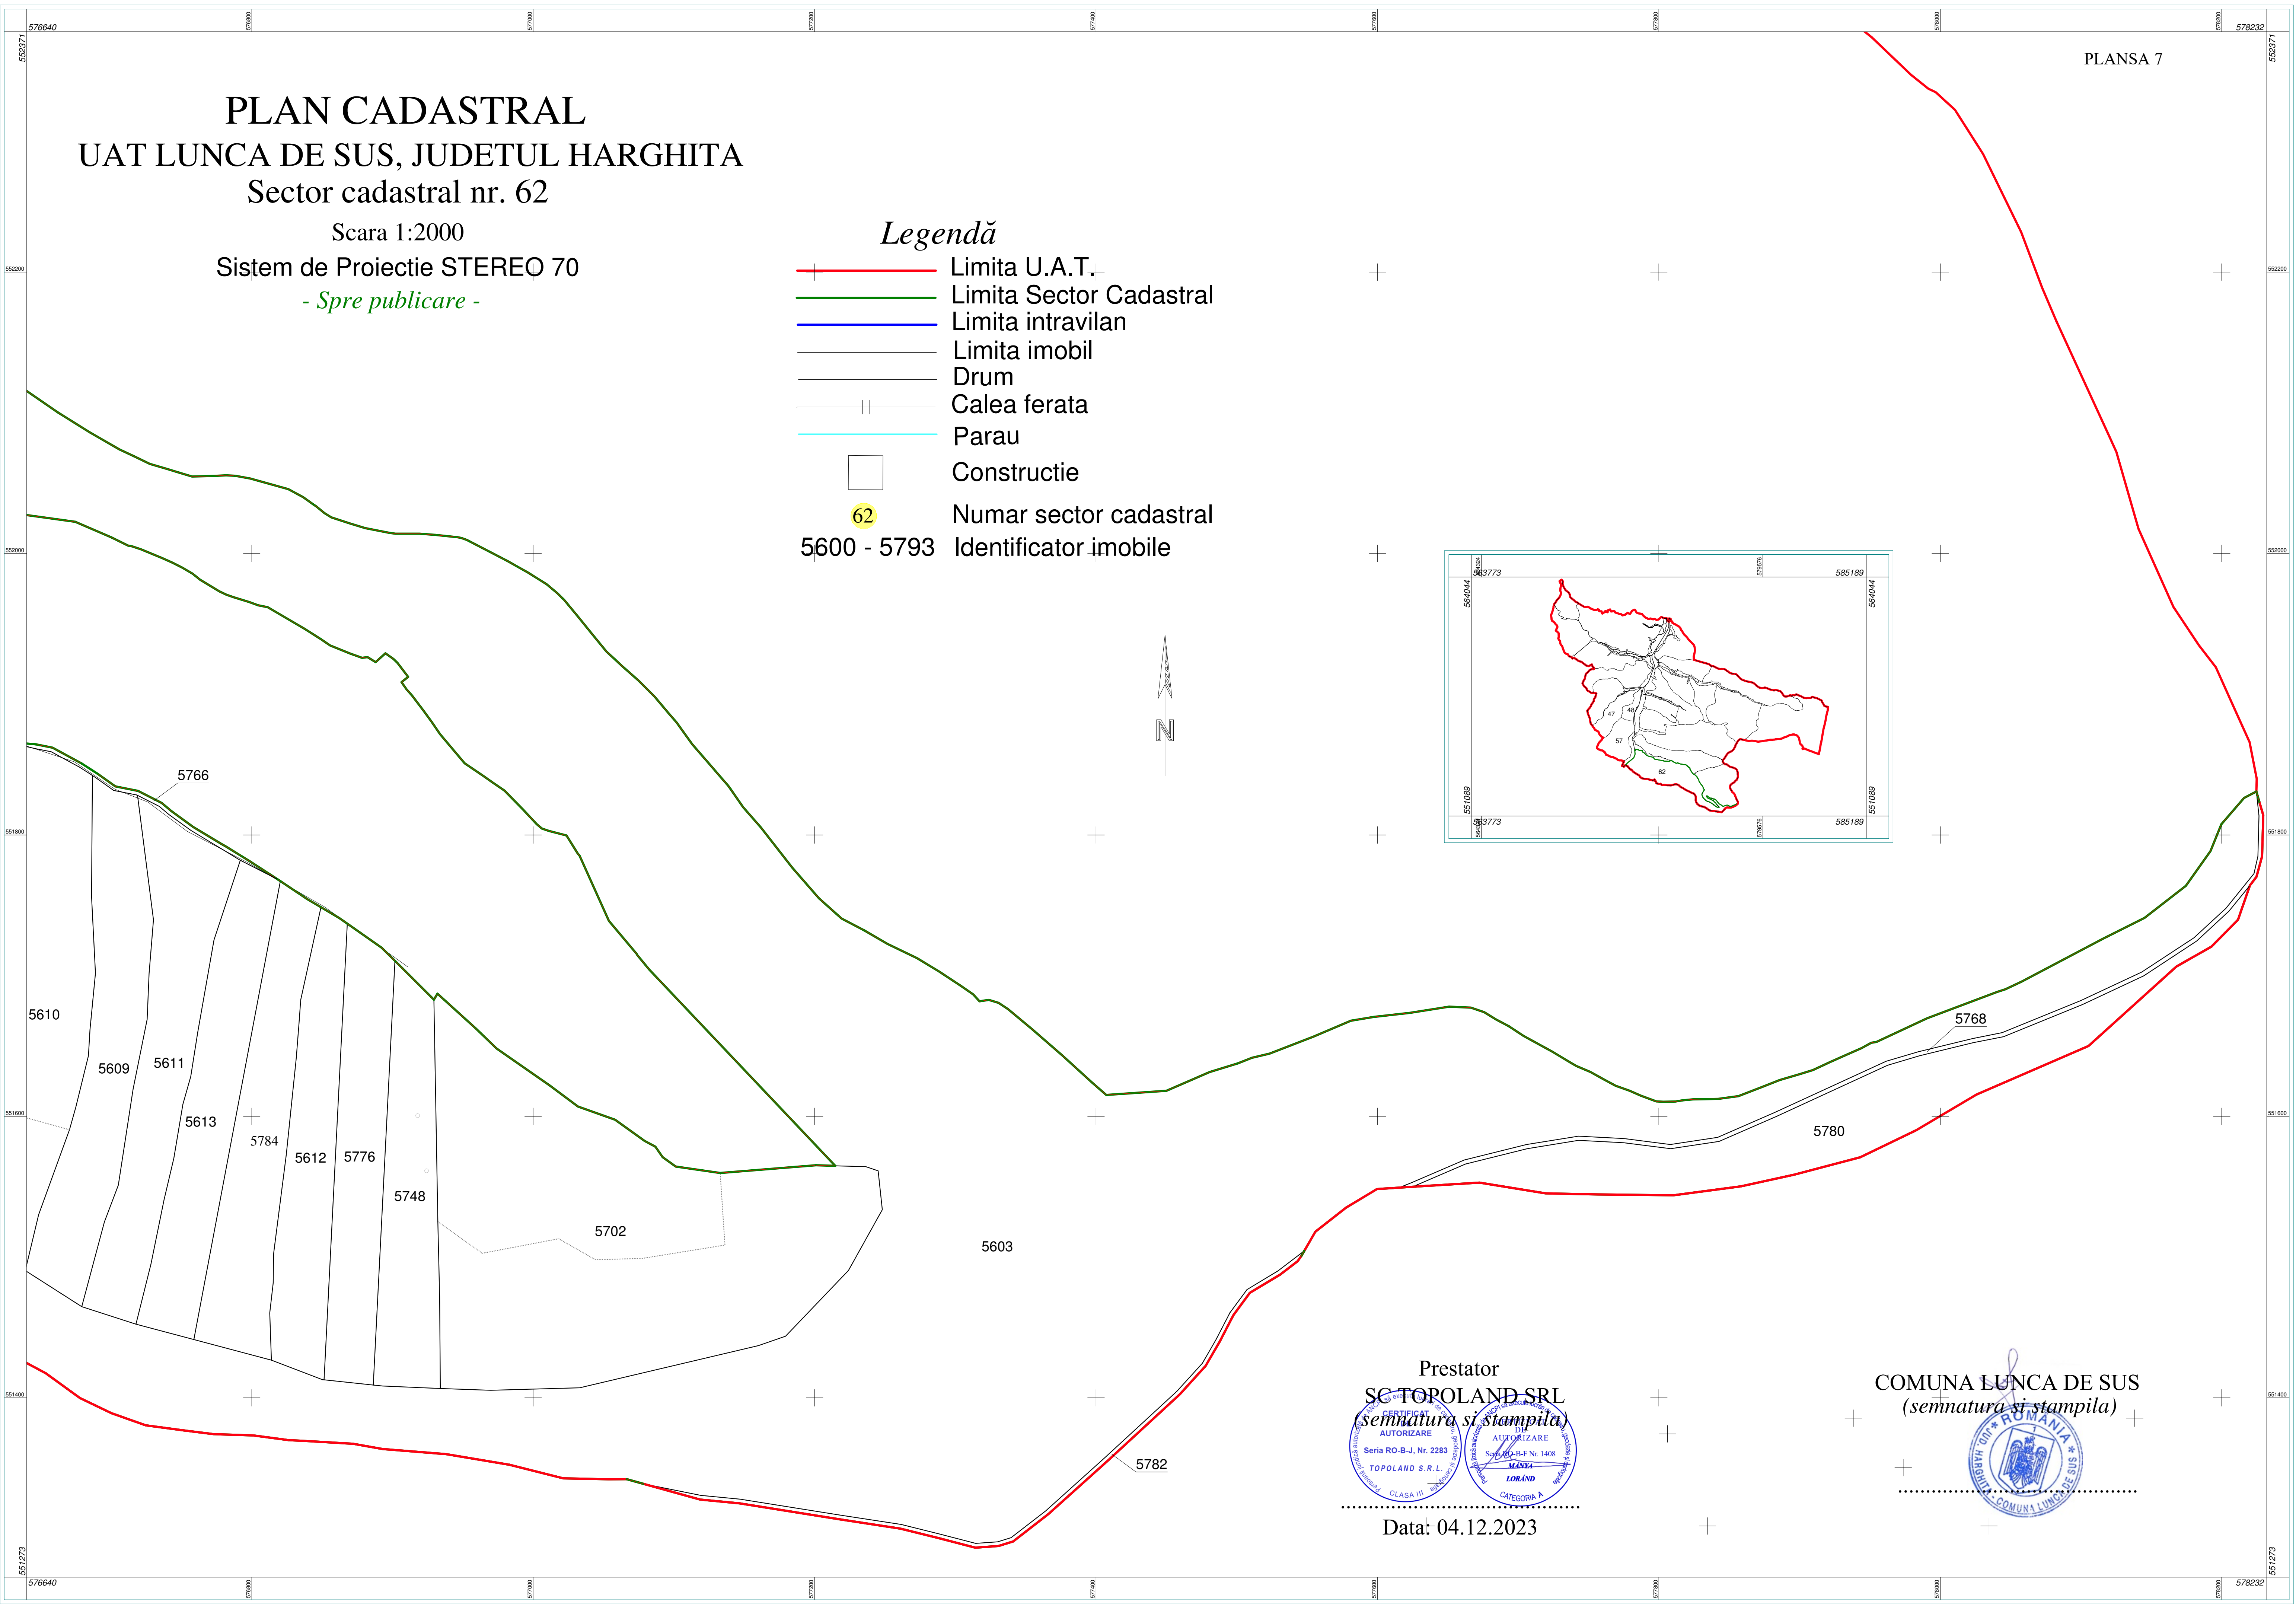

Prestator  
SC TOPOLAND SRL  
*(semnatura si stampila)*  
CERTIFICAT DE AUTORIZARE  
Seria RO-B-J, Nr. 2283  
TOPOLAND S.R.L.  
CLASA III  
CATEGORIA A

COMUNA LUNCA DE SUS  
*(semnatura si stampila)*



Data: 04.12.2023